


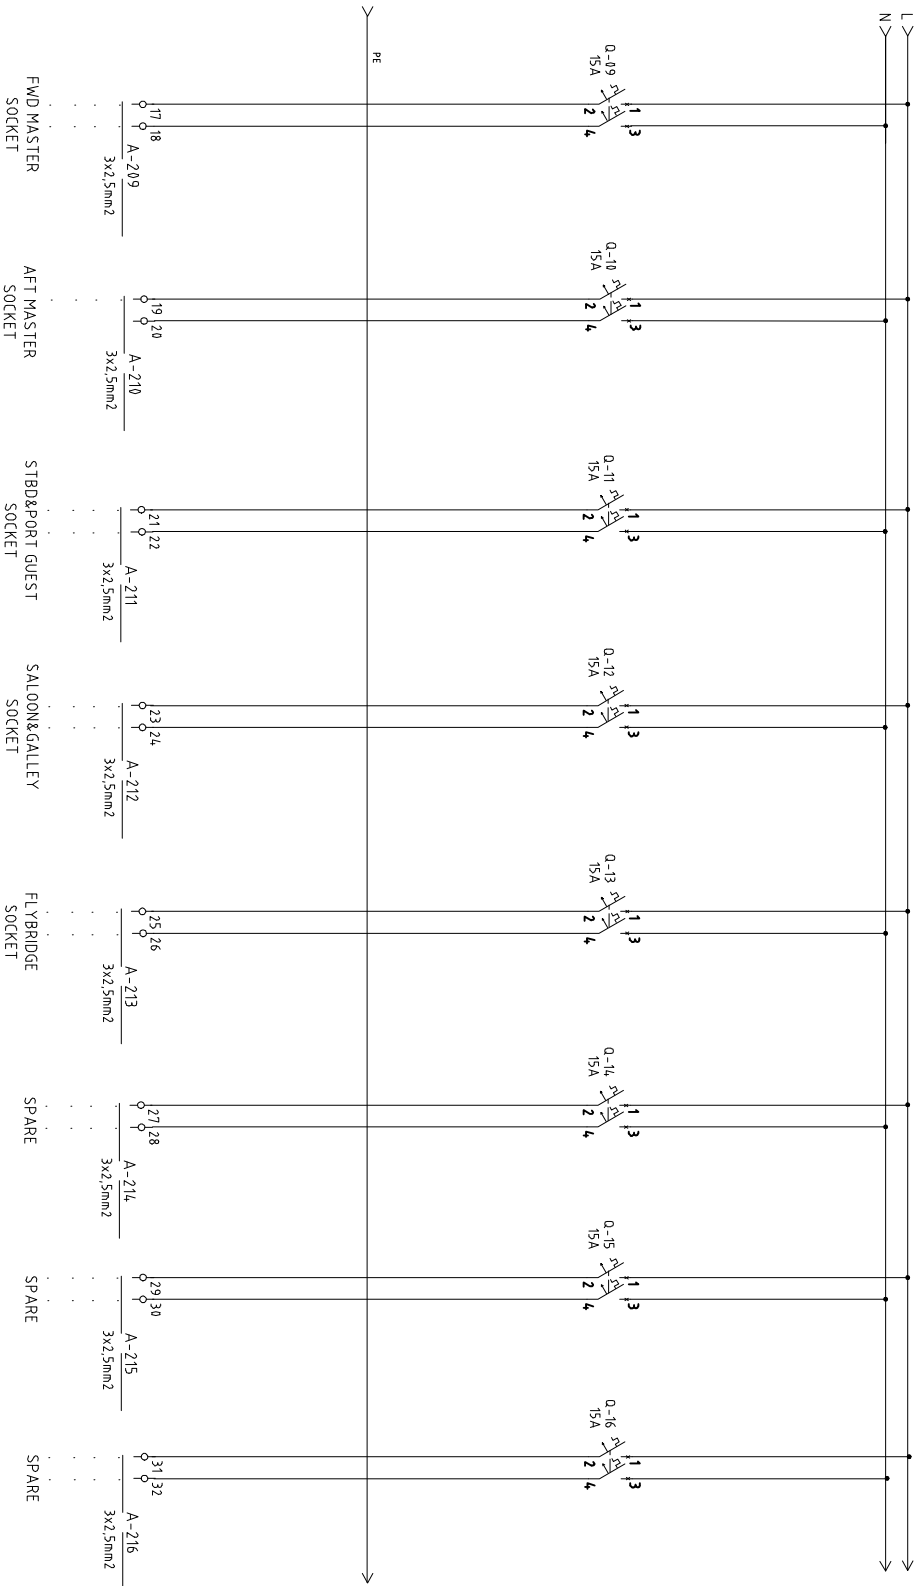

NOTE: All feeder cables shall be according to IEC 60092-353 GYY

		Project Name
		21 MW / 3MVA
		MAIN AC SYSTEM
		CONNECTION PANEL
drawing number	WES 21MW / 3M	
drawn by	App: Tropic, Eindhoven-based Eng.	
checked by		
scale		
date	22.04.2025	

Module	B+C
Design Category	
B	