


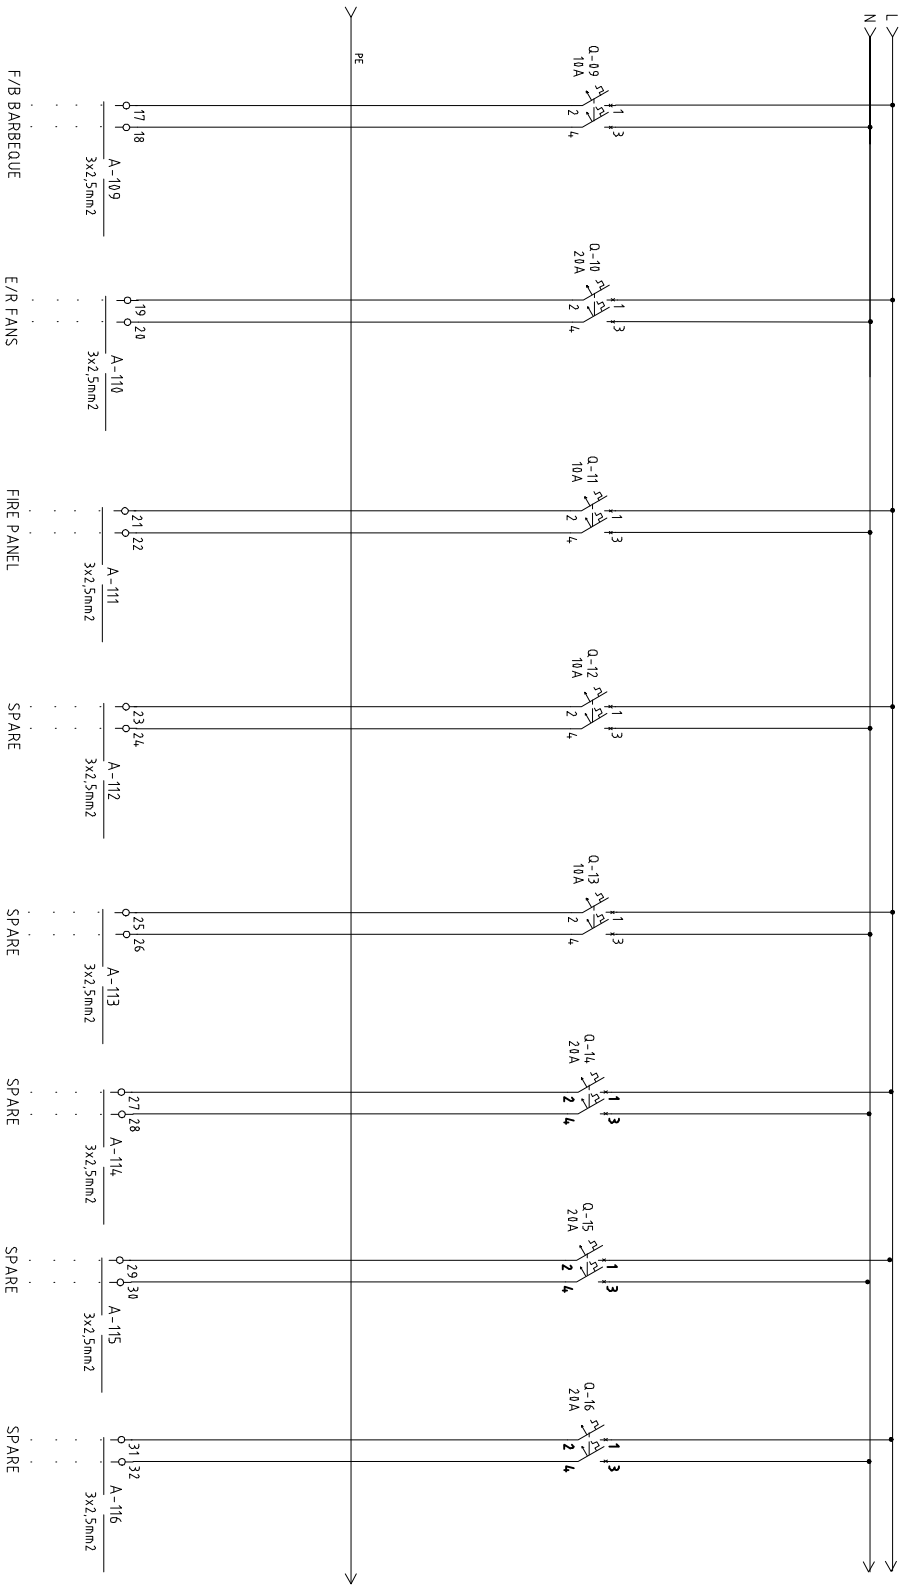

NOTE: All feeder cables shall be according to IEC 60092-353 GYY

		Project Name 21 MW MOTOR/CASHT	
		Title MAIN AC SYSTEM W/H PANEL	
drawing number WES 21MW / 30		drawn by App. Tropic, Electrical/Instrument Eng.	
checked by		scale	
date 22.04.2025			

Module B+C	Design Category B
-----------------------------	------------------------------------