


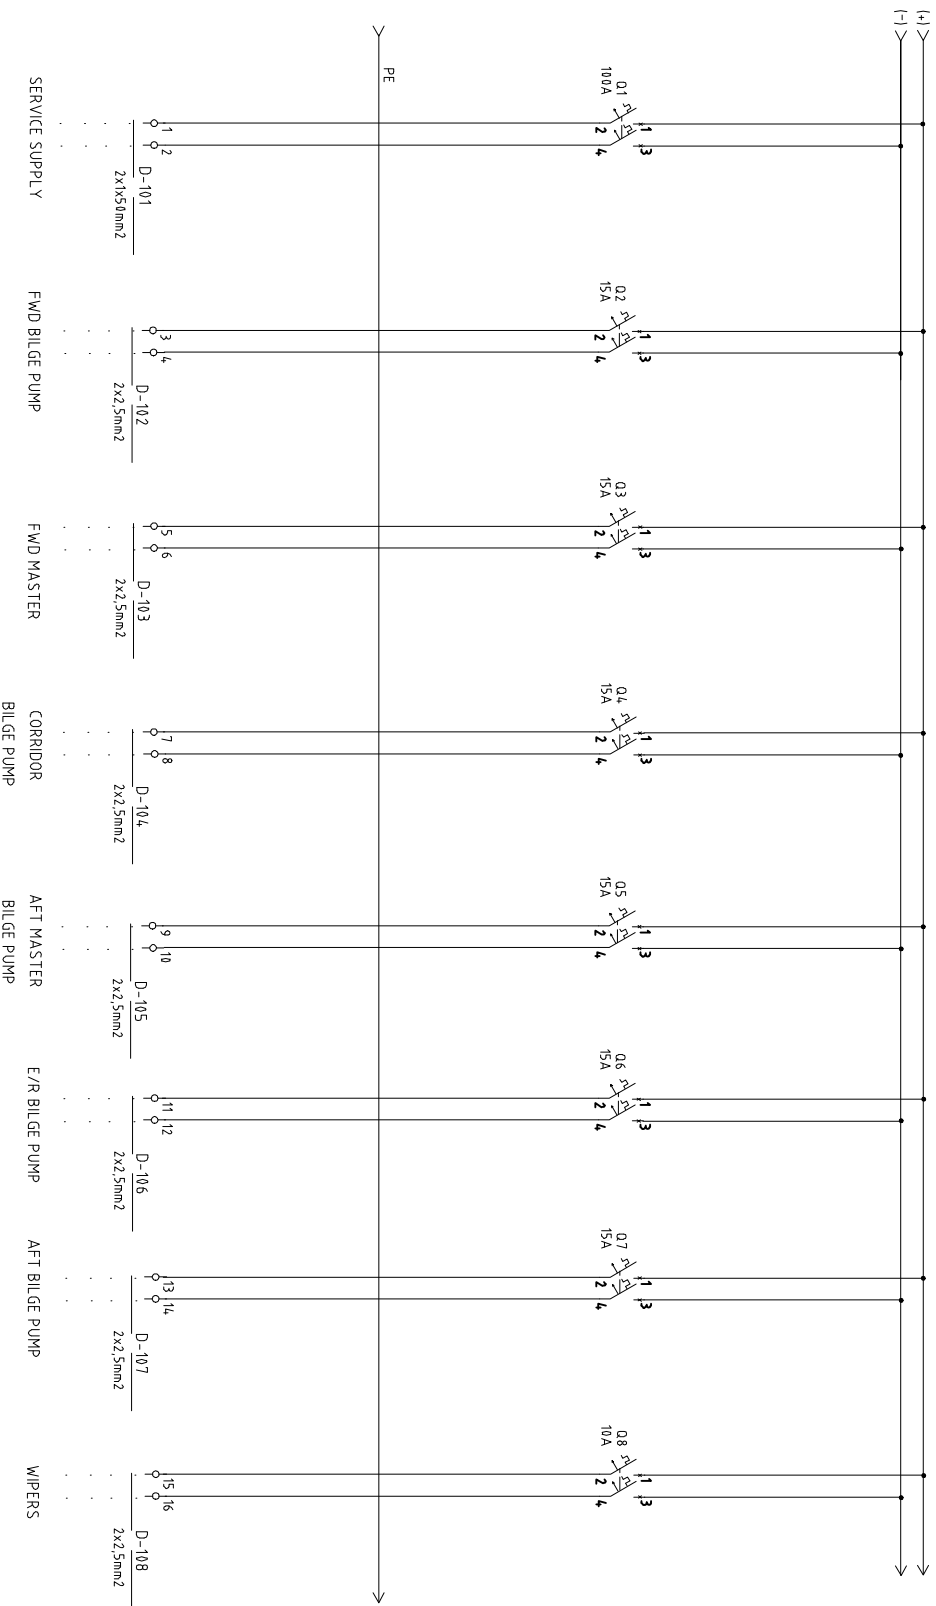

NOTE: All feeder cables shall be according to IEC 60092-353 GYY



Project Name

21 m MOTORVACHT

Tbto

MAIN DE SYSTEME

W/H PAVILL.

drawing number

WES 21M / 48

designed by

App. Tjebbe, Eindhoven University of Technology

checked by

scale

date

24-04-2025

Module

B+C

Design Category

B