


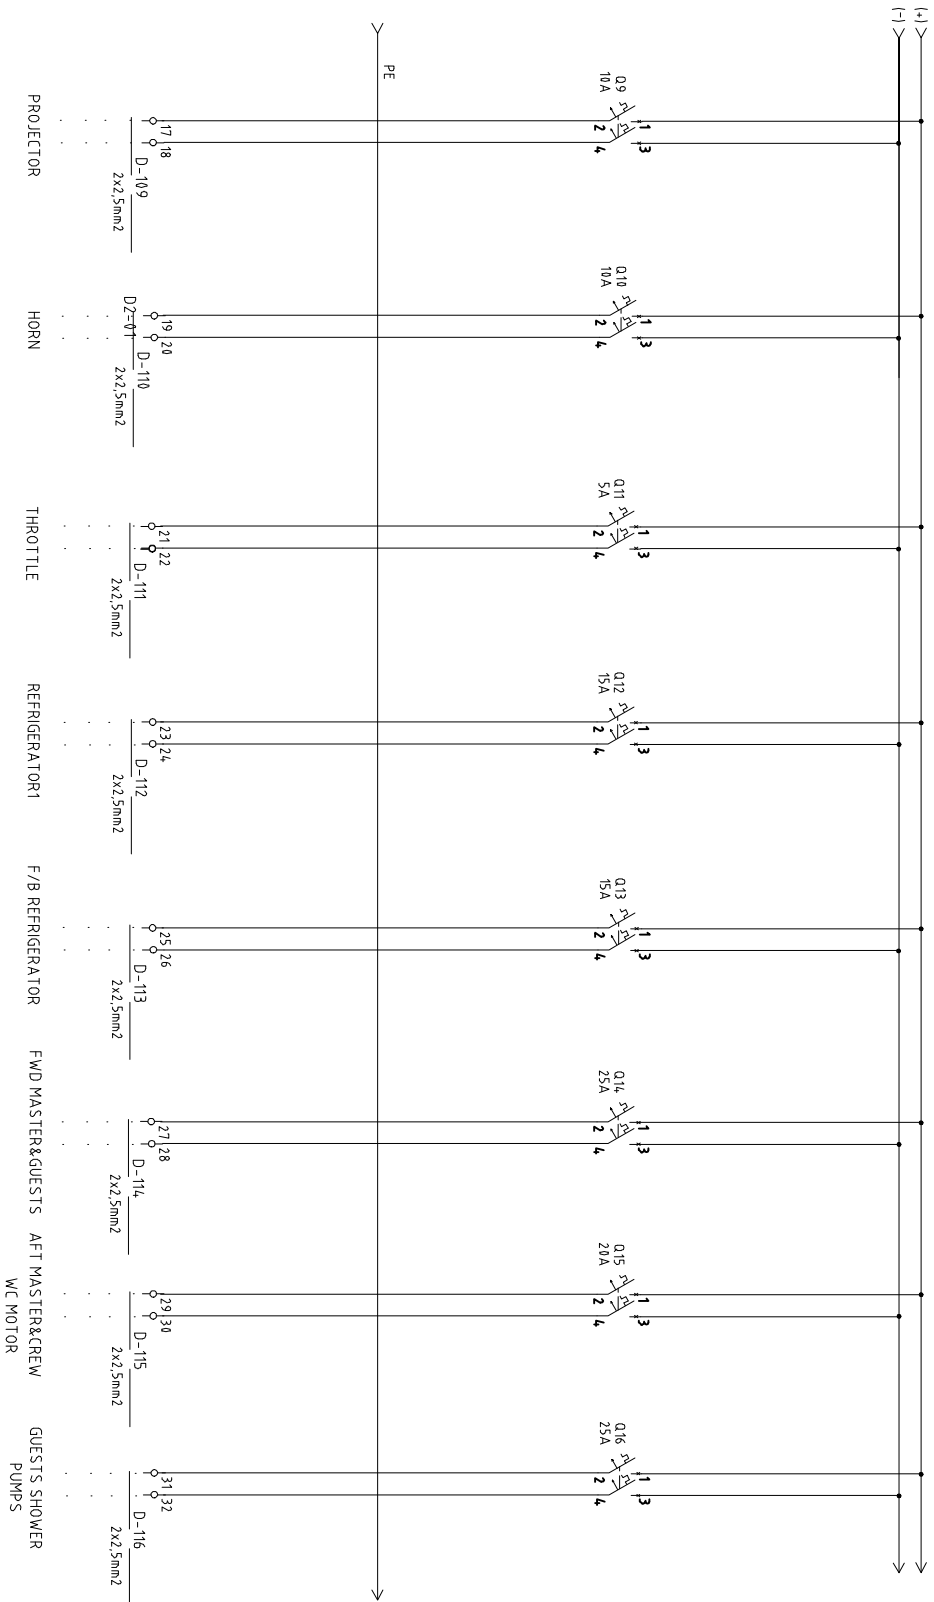

NOTE: All feeder cables shall be according to IEC 60092-353 GYY

		Project Name 21 m MOTORVACHT W/H PAKEL	
drawing number WBS 21M / 44		Project Manager Tibo JAVIN DE GROOTEN W/H PAKEL	
drawn by Arjo Triebig, Elektrotechnisch Eng.		Module B+C	
checked by		Design Category B	
scale			
date 24-04-2023			