


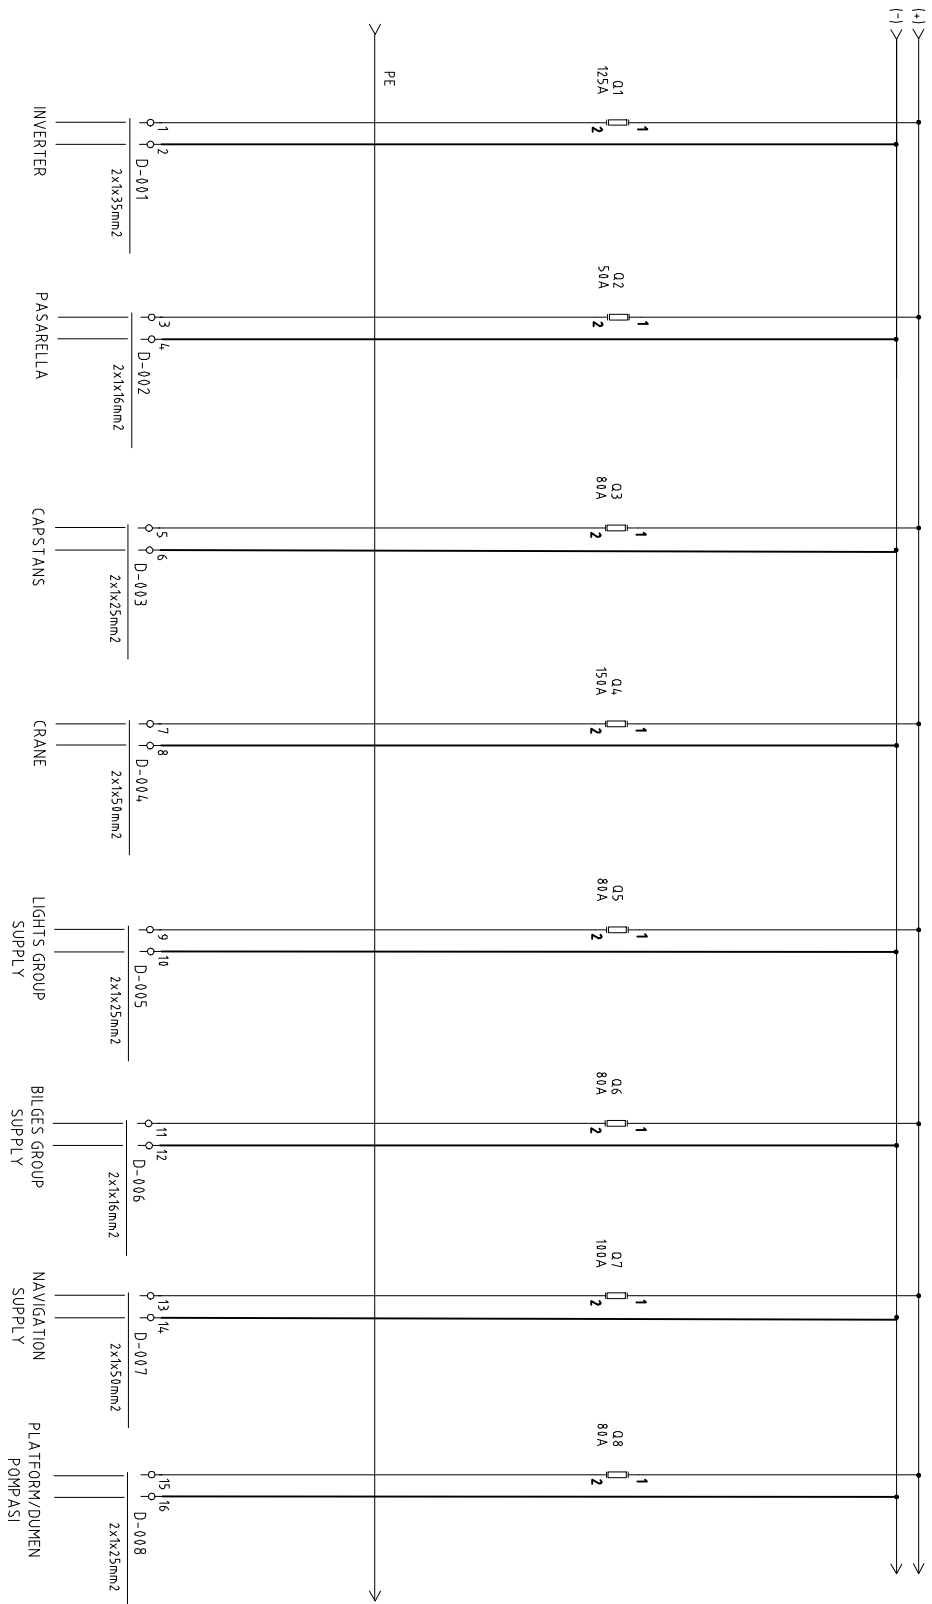

NOTE: All feeder cables shall be according to IEC 60092-353 GYY

		Project Name 21 m MOTORVACHT MAAN DE GROEN	
drawing number WBS 21M / 39		Module B+C	
drawn by App. Tjerk, Eindhoven-based Eng.		Design Category B	
checked by			
scale			
date 24-01-2025			