


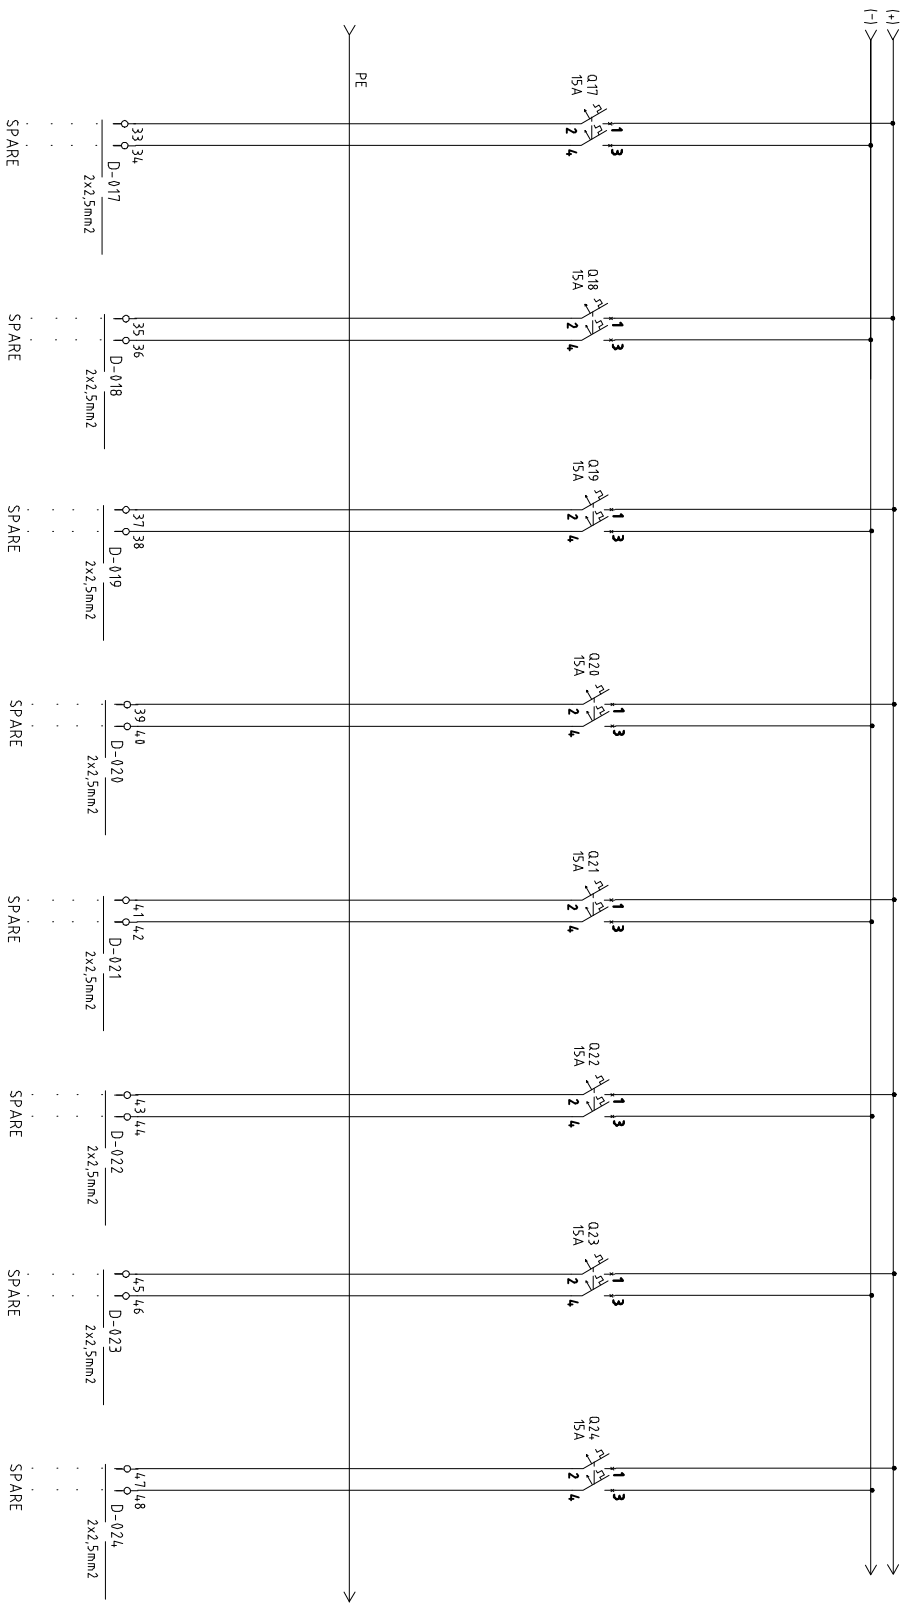

NOTE: All feeder cables shall be according to IEC 60092-353 GYY

		Project Name 21 MW MOTOR/CASHT	
drawing number WBS 21MW / 41L		Author Abdulrahman Al-Badri	
drawn by App. Tawfik, Electrical/Instrument Eng.		Module B+C	
checked by scale		Design Category B	
date 24-04-2025			